


Archa Theatre — Small Auditorium — Transection

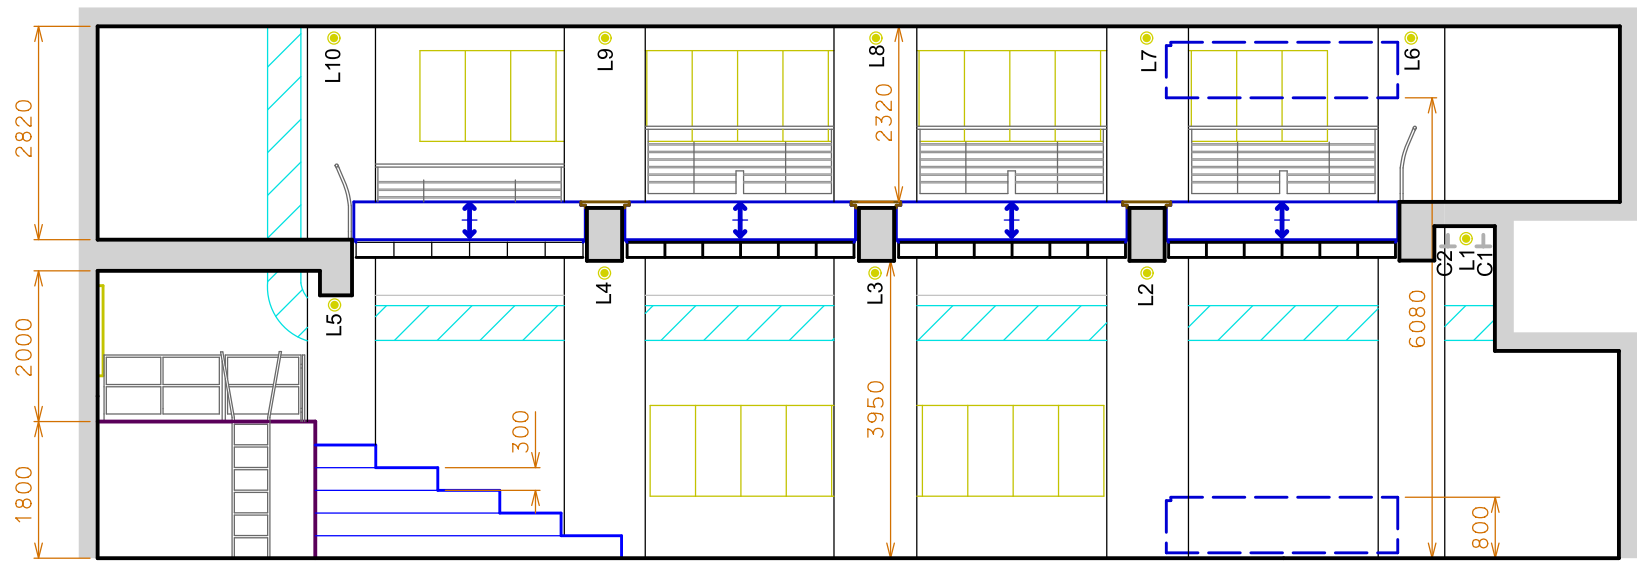

pohyblivý strop 3 polohy
(moveable roof) (position)

● fix lighting bar
└ curtain track

L 1-10
C 1,2

